


POST TYPE	ALUM 2X211GA
POST HEIGHT	36"
MAX HORIZ TOP LOAD	210#
TOP LOAD @ FAILURE	300#

Contact:
VIEWRAIL
1722 N. Eisenhower Dr.
Suite B
Goshen, IN 46526

<http://viewrailsystems.com/>
574-742-1030

all information provided on this document belongs to Viewrail and Viewrail proprietors.

VIEWRAIL

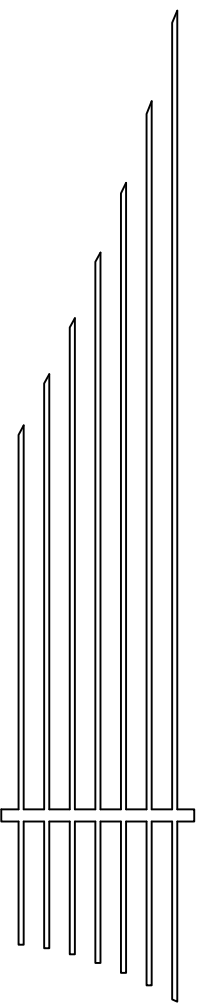

NOTE: DESIGN LOADS ARE LIMITED BY FLOOR BASE MATERIALS AND FASTENER CONNECTION IN FLOOR MATERIALS. IT IS THE RESPONSIBILITY OF THE INSTALLER TO VERIFY THE CONNECTIONS WITH THE LOCAL DESIGN PROFESSIONAL.


Date:	Revisions

5015
0013

RAILING POST STRUCTURAL STRENGTH STUDY
36" ALUMINUM POST LOADING

STAIR SUPPLIES

1722 EISENHOWER DRIVE NORTH
GOSHEN, IN 46526 866-226-6536

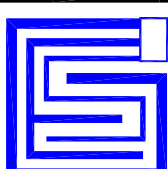

GRAHAM ENGINEERING SERVICES
By Graham Enterprises, Inc.
28643 Co. Rd. 50
Nappanee, Indiana, 46550 574-773-0415

Scale : 1/4"=1'-0"

Date : 01 / 27 / 15
Drawn by: D. Graham

Douglas L. Graham, P.E.

DO NOT SCALE! DRAWING NOT NECESSARILY TO SCALE, USE DIMENSIONS ONLY!

ALL DIMENSIONS SHALL BE FIELD CHECKED BY THE MANUFACTURER, CONTRACTOR PRIOR TO START OF CONSTRUCTION. GRAHAM ENTERPRISES, INC SHALL NOT BE RESPONSIBLE FOR ANY DIMENSIONAL DISCREPANCIES WHICH HAVE NOT BEEN BROUGHT TO THEIR ATTENTION PRIOR TO THE START OF MANUFACTURE AND OR CONSTRUCTION. THE MANUFACTURER AND OR CONTRACTOR ARE RESPONSIBLE FOR ALL FINAL DIMENSIONS.

THIS DRAWING AND ALL INFORMATION CONTAINED HEREIN IS THE PROPERTY OF GRAHAM ENTERPRISES, INC. AND IS SUBJECT TO THE COPYRIGHT LAWS. COPYRIGHT NOTICE IS HEREBY EXPRESSED. THIS DRAWING IS NOT TO BE REPRODUCED WITHOUT THE EXPRESSED WRITTEN APPROVAL OF GRAHAM ENTERPRISES, INC. THE INFORMATION CONTAINED ON THIS DRAWING IS FOR THE SOLE USE OF THE PROJECT NAMED AND GRAHAM ENTERPRISES, INC. ASSUMES NO RESPONSIBILITY FOR OTHER USE.